



CEP Antunes

Host

13-17 October 2023

Milan

Booth size: 9x4m

Stand Number: 2.D57

Order Number: 23A145

Date 12/09/2023

All designs are for conceptualization purposes only and are property of Buckdesign. All rights reserved.

BUCKDESIGN
WORLDWIDE EXHIBITIONS



12/09/2023

CEP Antunes
Host

13-17 October 2023
Milan

BUCKDESIGN
WORLDWIDE EXHIBITIONS



12/09/2023

CEP Antunes
Host

13-17 October 2023
Milan

BUCKDESIGN
WORLDWIDE EXHIBITIONS



12/09/2023

CEP Antunes
Host

13-17 October 2023
Milan

BUCKDESIGN
WORLDWIDE EXHIBITIONS




12/09/2023

CEP Antunes
Host

13-17 October 2023
Milan

BUCKDESIGN
WORLDWIDE EXHIBITIONS

6 Floor Plan

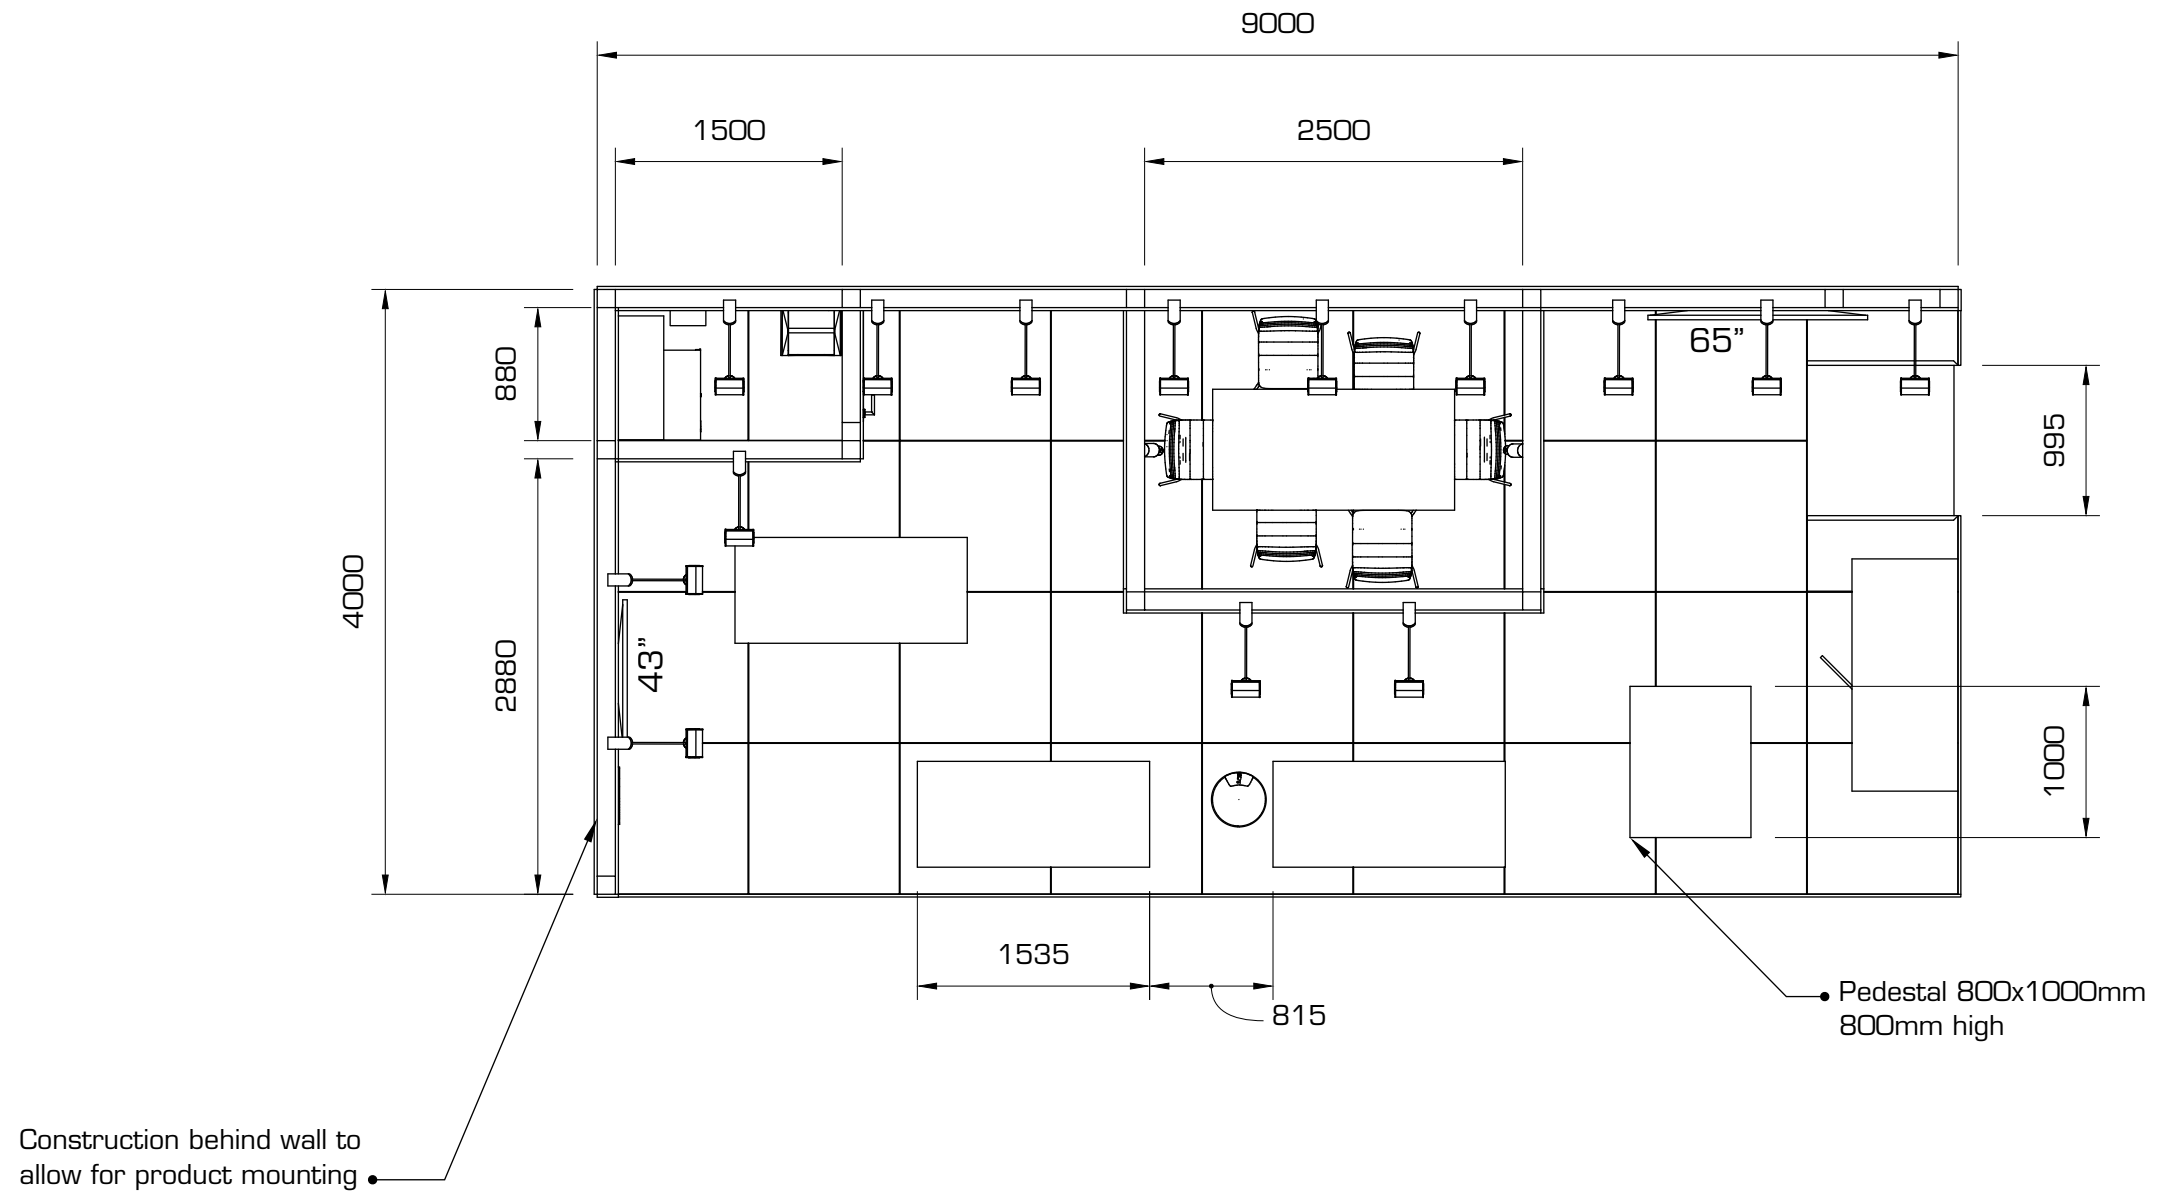

- Stand Content:
- 1x 65" TV
 - 3x Trash bin
 - 4x Counter 1,5m
 - 1x Low table
 - 6x Low chair
 - 1x Ramp
 - 1x Pedestal 700x900mm
 - 1x 43" Screen

- Storage Content:
- 1x Trash bin
 - 1x Fridge
 - 3x Shelving rack
 - 1x Power supply box

Client
CEP Antunes

Exhibition
Host

Fair Date
13-17 October 2023

Venue
Milan

Hall number
2

Stand Number
D57

Booth size
9x4m

Order number
23A145


NO. 6/ 11
Drawn Anna
Date 05/07/2023

Version:
2- 18/08 -A
3- 11/09 -L
4- 12/09 -B
5-

Buckdesign BV
Diamantweg 20a
1812 RC - Alkmaar
tel. +31 725644855
www.buckdesign.nl

A3
1:50

7 Elevations

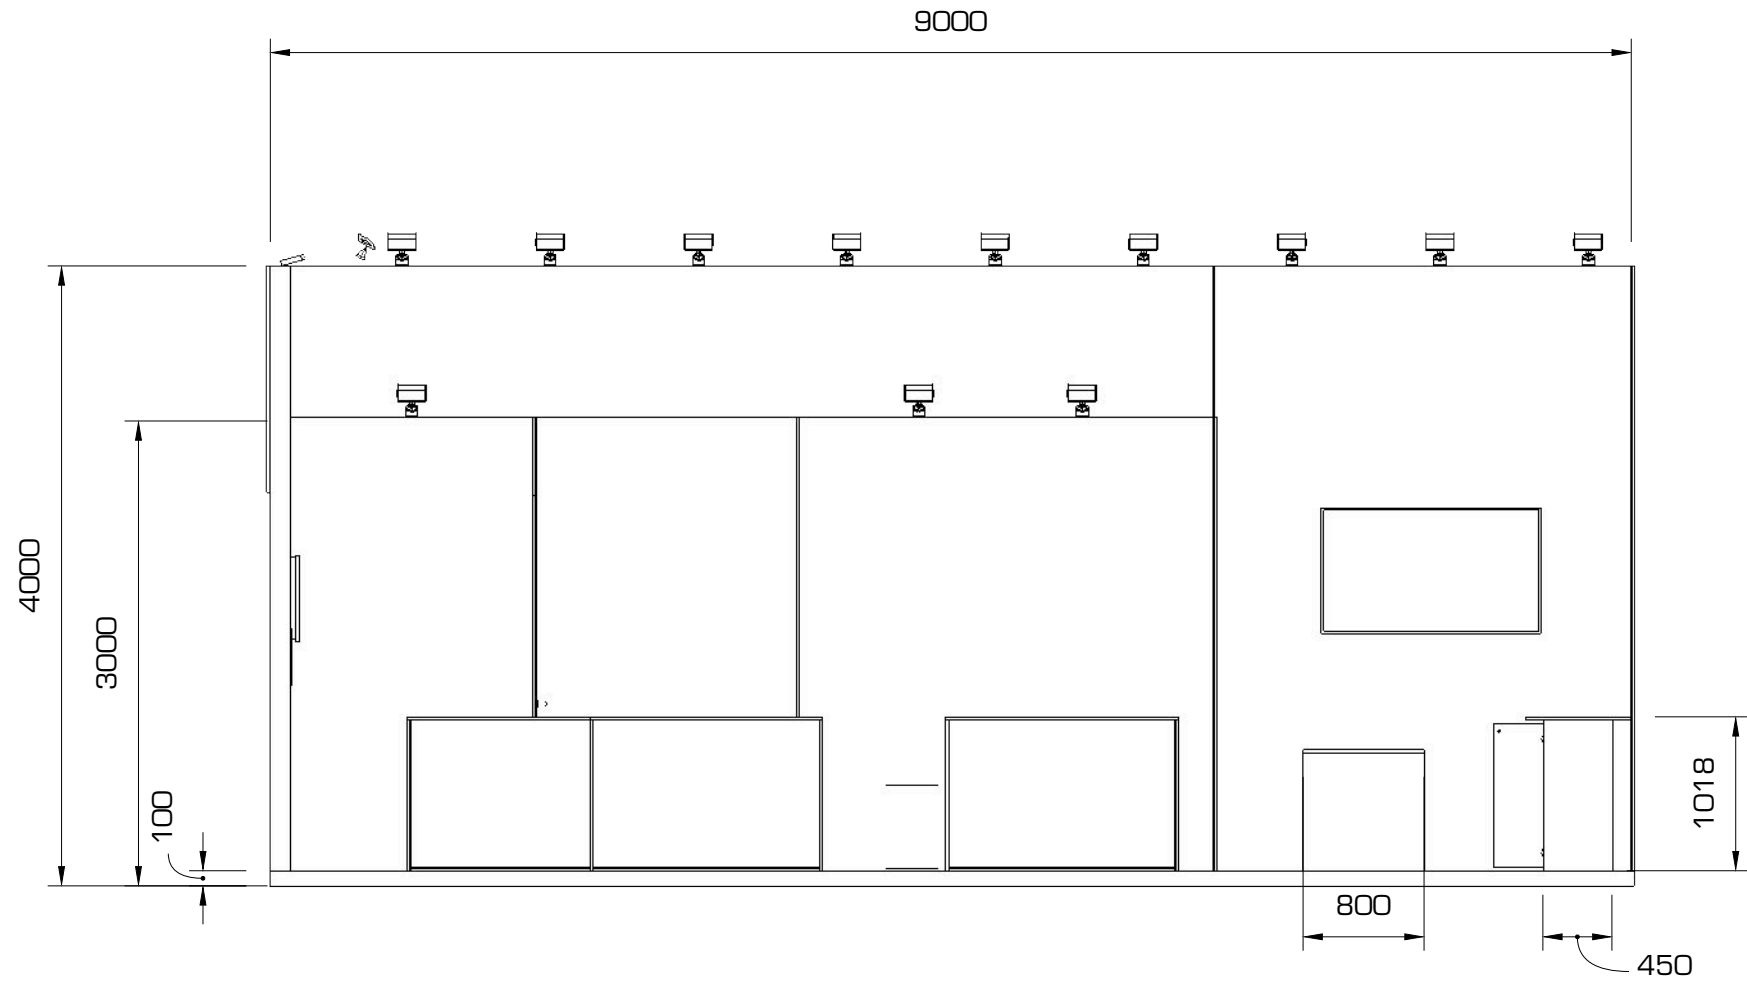

Client CEP Antunes	
Exhibition Host	
Fair Date 13-17 October 2023	
Venue Milan	
Hall number 2	
Stand Number D57	
Booth size 9x4m	
Order number 23A145	
NO. 7 / 11 Drawn Anna Date 05/07/2023	Version: 2 - 18/08 - A 3 - 11/09 - L 4 - 12/09 - B 5 -
Buckdesign BV Diamantweg 20a 1812 RC - Alkmaar tel. +31 725644855 www.buckdesign.nl	A3 1:50



CEP Antunes
Stand number: D57
Hall number: 2
9x4m

Client CEP Antunes	
Exhibition Host	
Fair Date 13-17 October 2023	
Venue Milan	
Hall number 2	
Stand Number D57	
Booth size 9x4m	
Order number 23A145	
NO. 8/ 11 Drawn Anna Date 05/07/2023	Version: 2- 3- 4- 5-
Buckdesign BV Diamantweg 20a 1812 RC - Alkmaar tel. +31 725644855 www.buckdesign.nl	A3

Stand in Hall plan
ANTUNES?

Padiglione/Hall: 2
 Stand/Booth: D57
 Superficie/Area: 36.00
 Lati Liberi/Open Sides: 2
 Misure Lati/Sides Measure: 9x4x9x4
 Data Stampa/Print Date: 30/05/2023
 Note/Notes:

Mq 031
 SCARTIELLE SPA
 INCOLD SPA
 D58

Mq 96
 FRENOKS
 Mq 36
 ERMOHAUS
 GMBH
 E58

Mq 56
 ALTO-SHAAM
 Mq 91
 BEER GRILL A
 G SALVIS AG
 E57

Mq 216
 DAL SANTO S.R.L.
 C59 D60

Mq 127.5
 EURL CONSEILS MV
 ACFRI
 SASU PACOCLEAN COM
 VALIDEX
 DANUBE INTERNATIONAL
 ROTISOL
 D59 E60

Mq 12500
 M
 GIN
 F5

Client CEP Antunes	
Exhibition Host	
Fair Date 13-17 October 2023	
Venue Milan	
Hall number 2	
Stand Number D57	
Booth size 9x4m	
Order number 23A145	
NO. 9/ 11	Version: 2 - 18/08 -A
Drawn Anna	3 - 11/09 -L
Date 05/07/2023	4:
Buckdesign BV Diamantweg 20a 1812 RC - Alkmaar tel. +31 725644855 www.buckdesign.nl	
A3 1:100	